



Cross Section A (50.0m ROW)

A

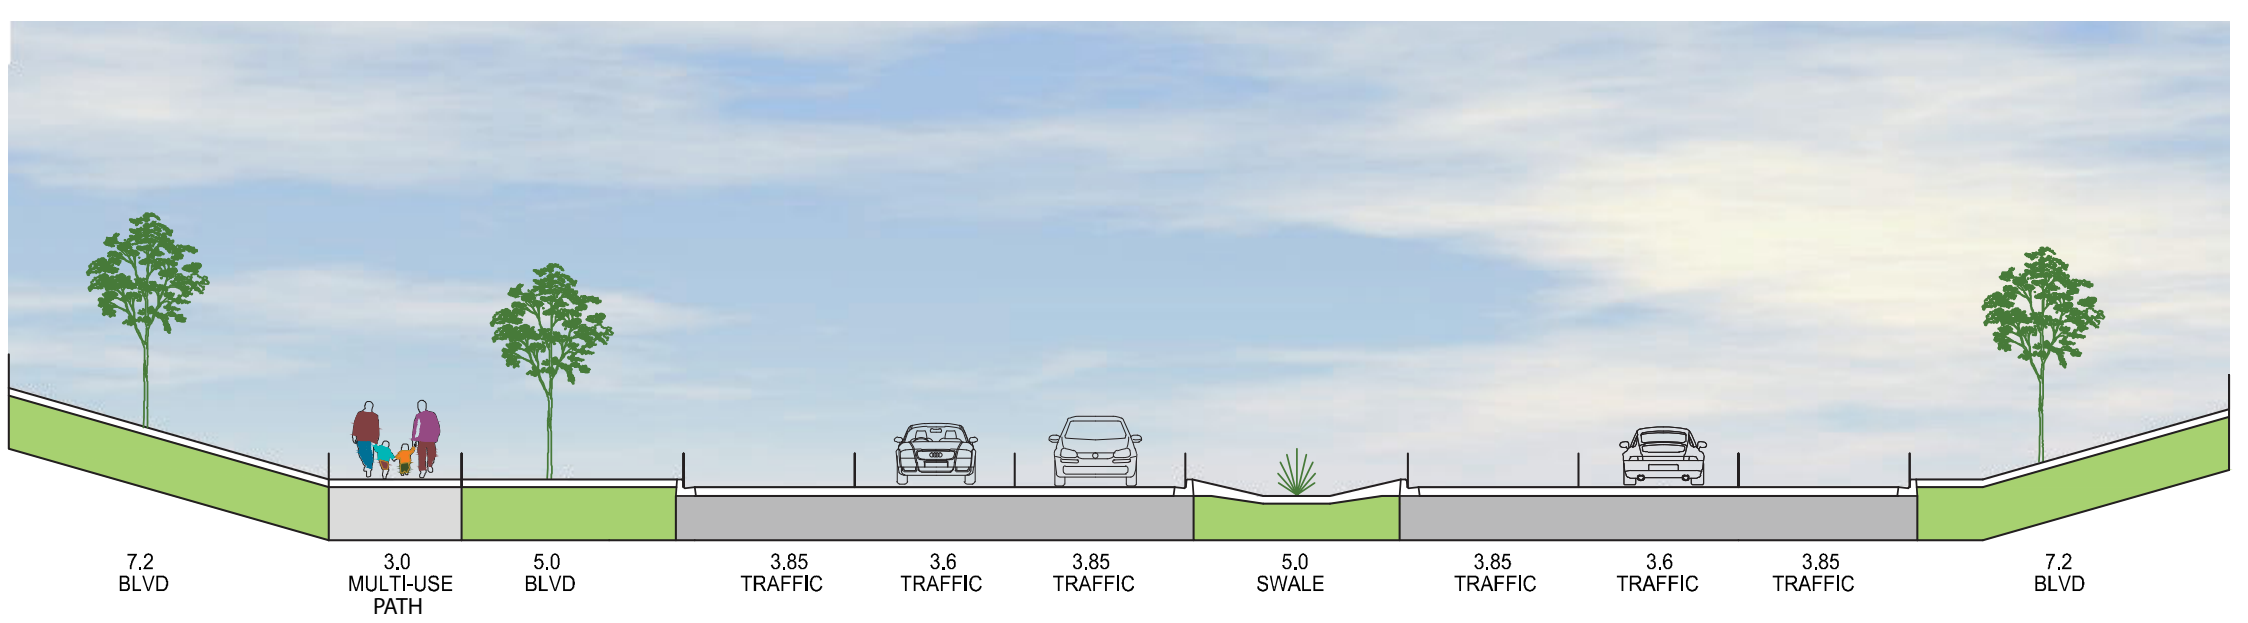


Cross Section B (ROW varies)

B

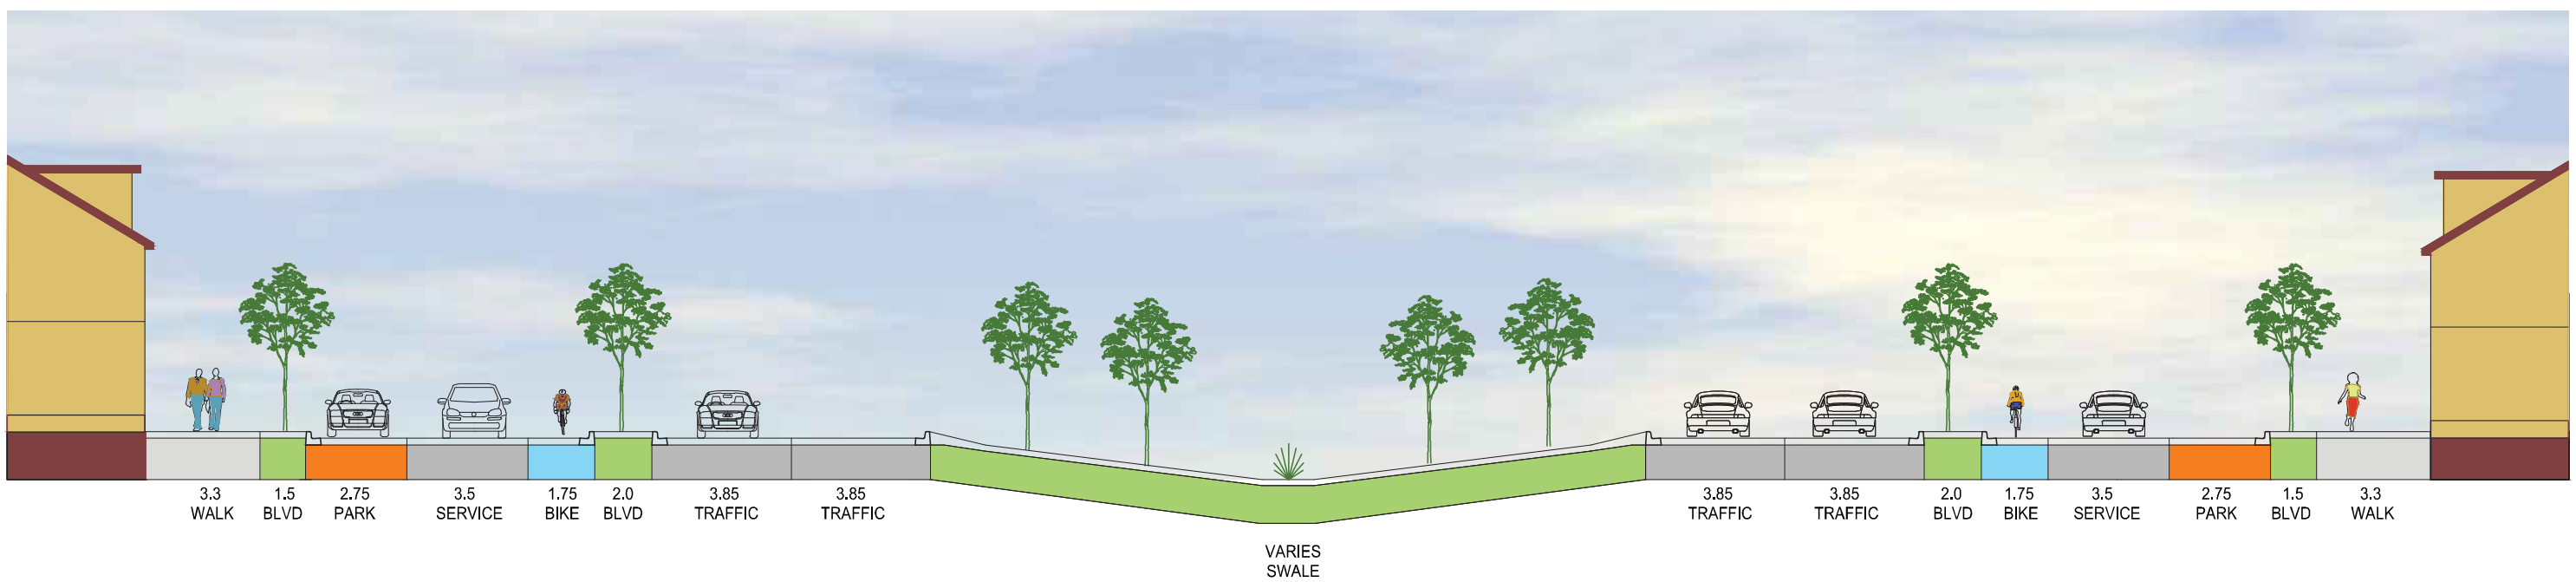


Cross Section C (50.0 ROW)

C

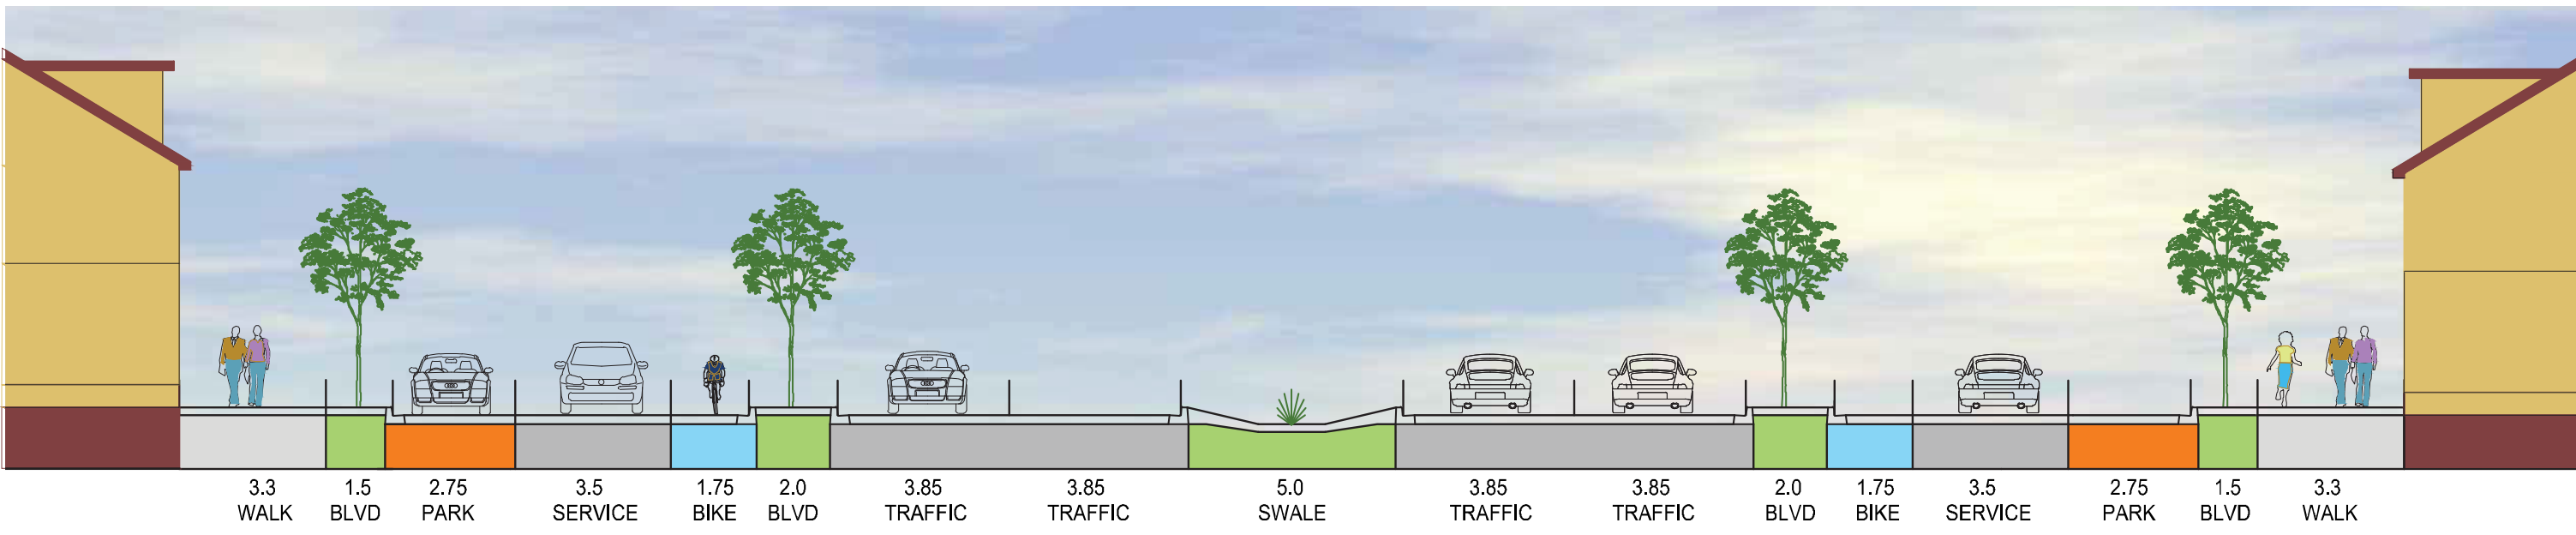

Lay-by Cross Section D (37.0m ROW)

D

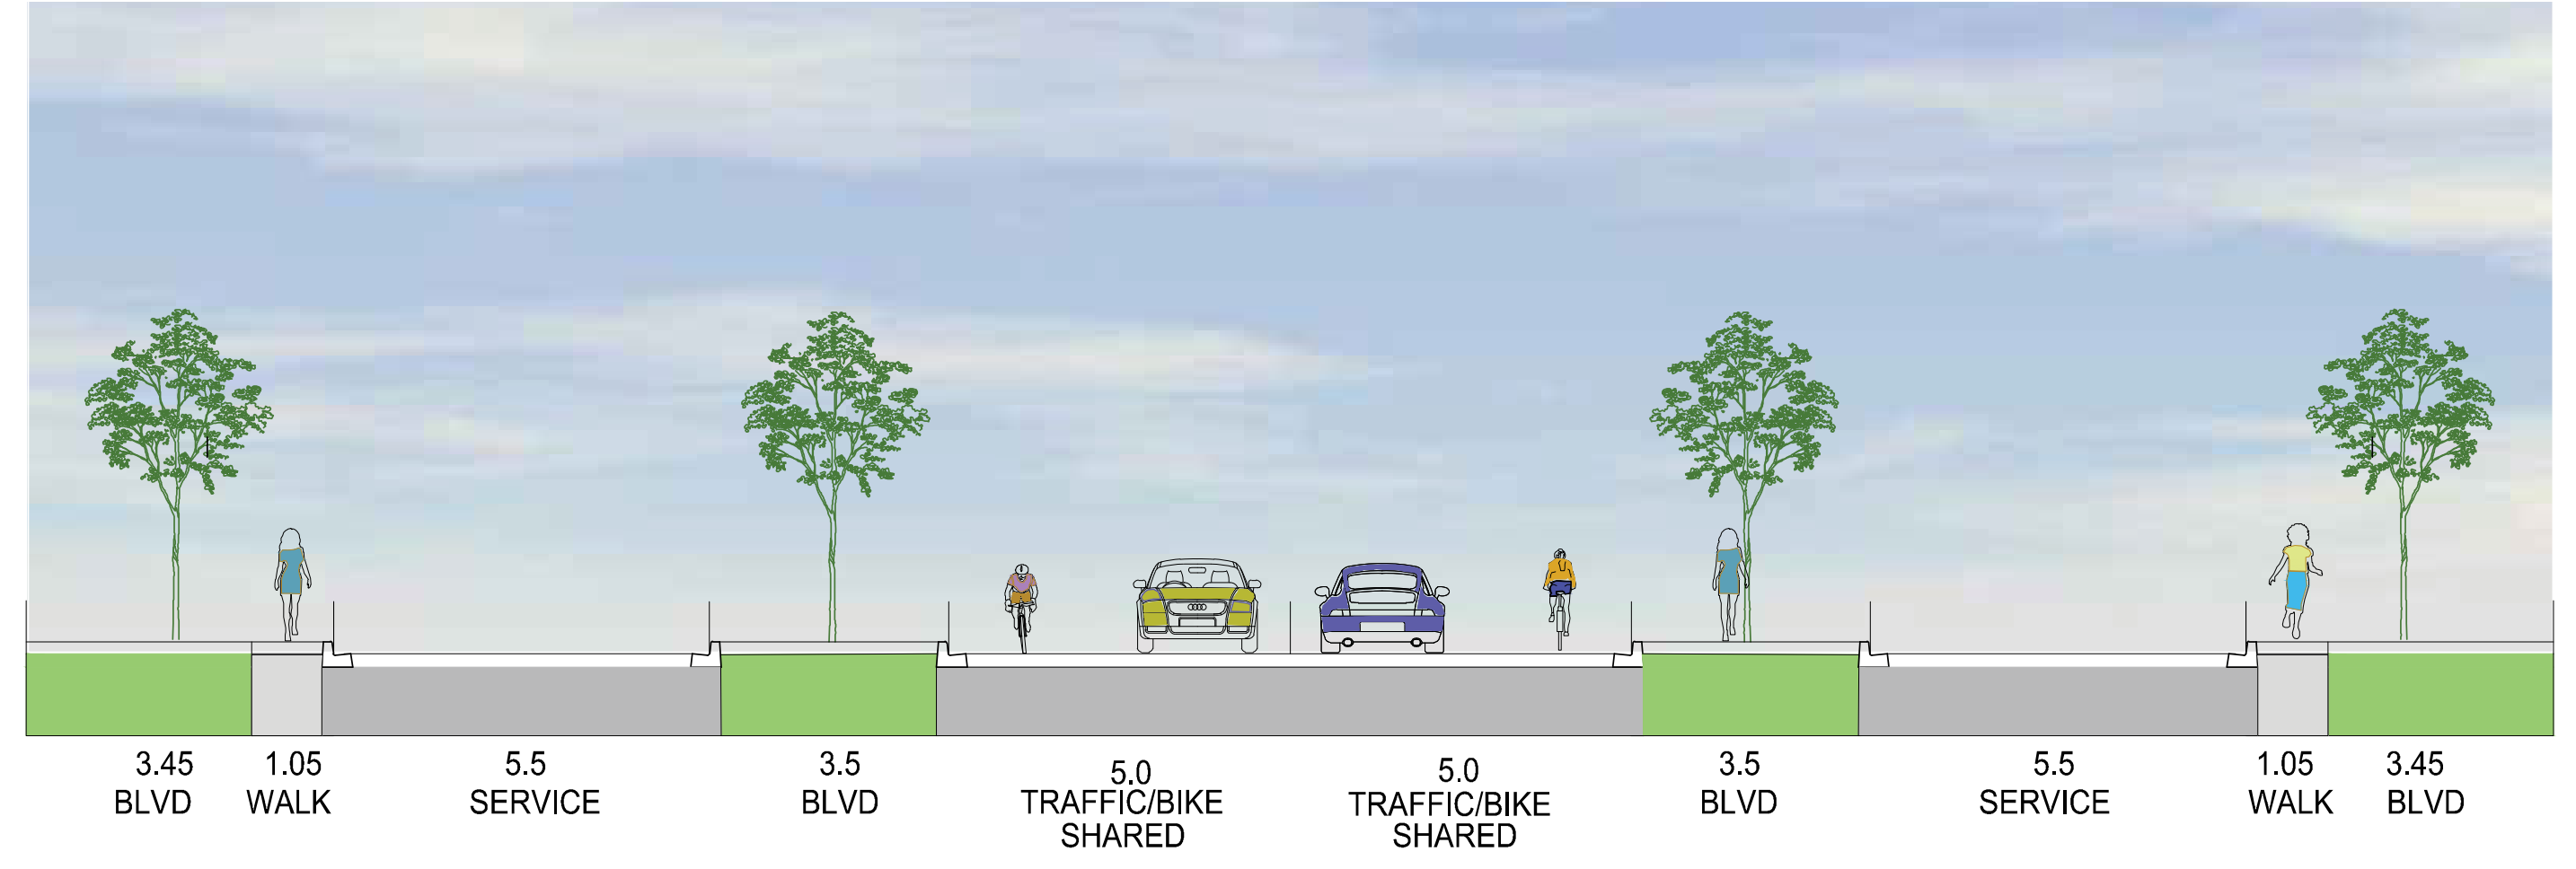

Lay-by Cross Section E (29.5m ROW)

E

